


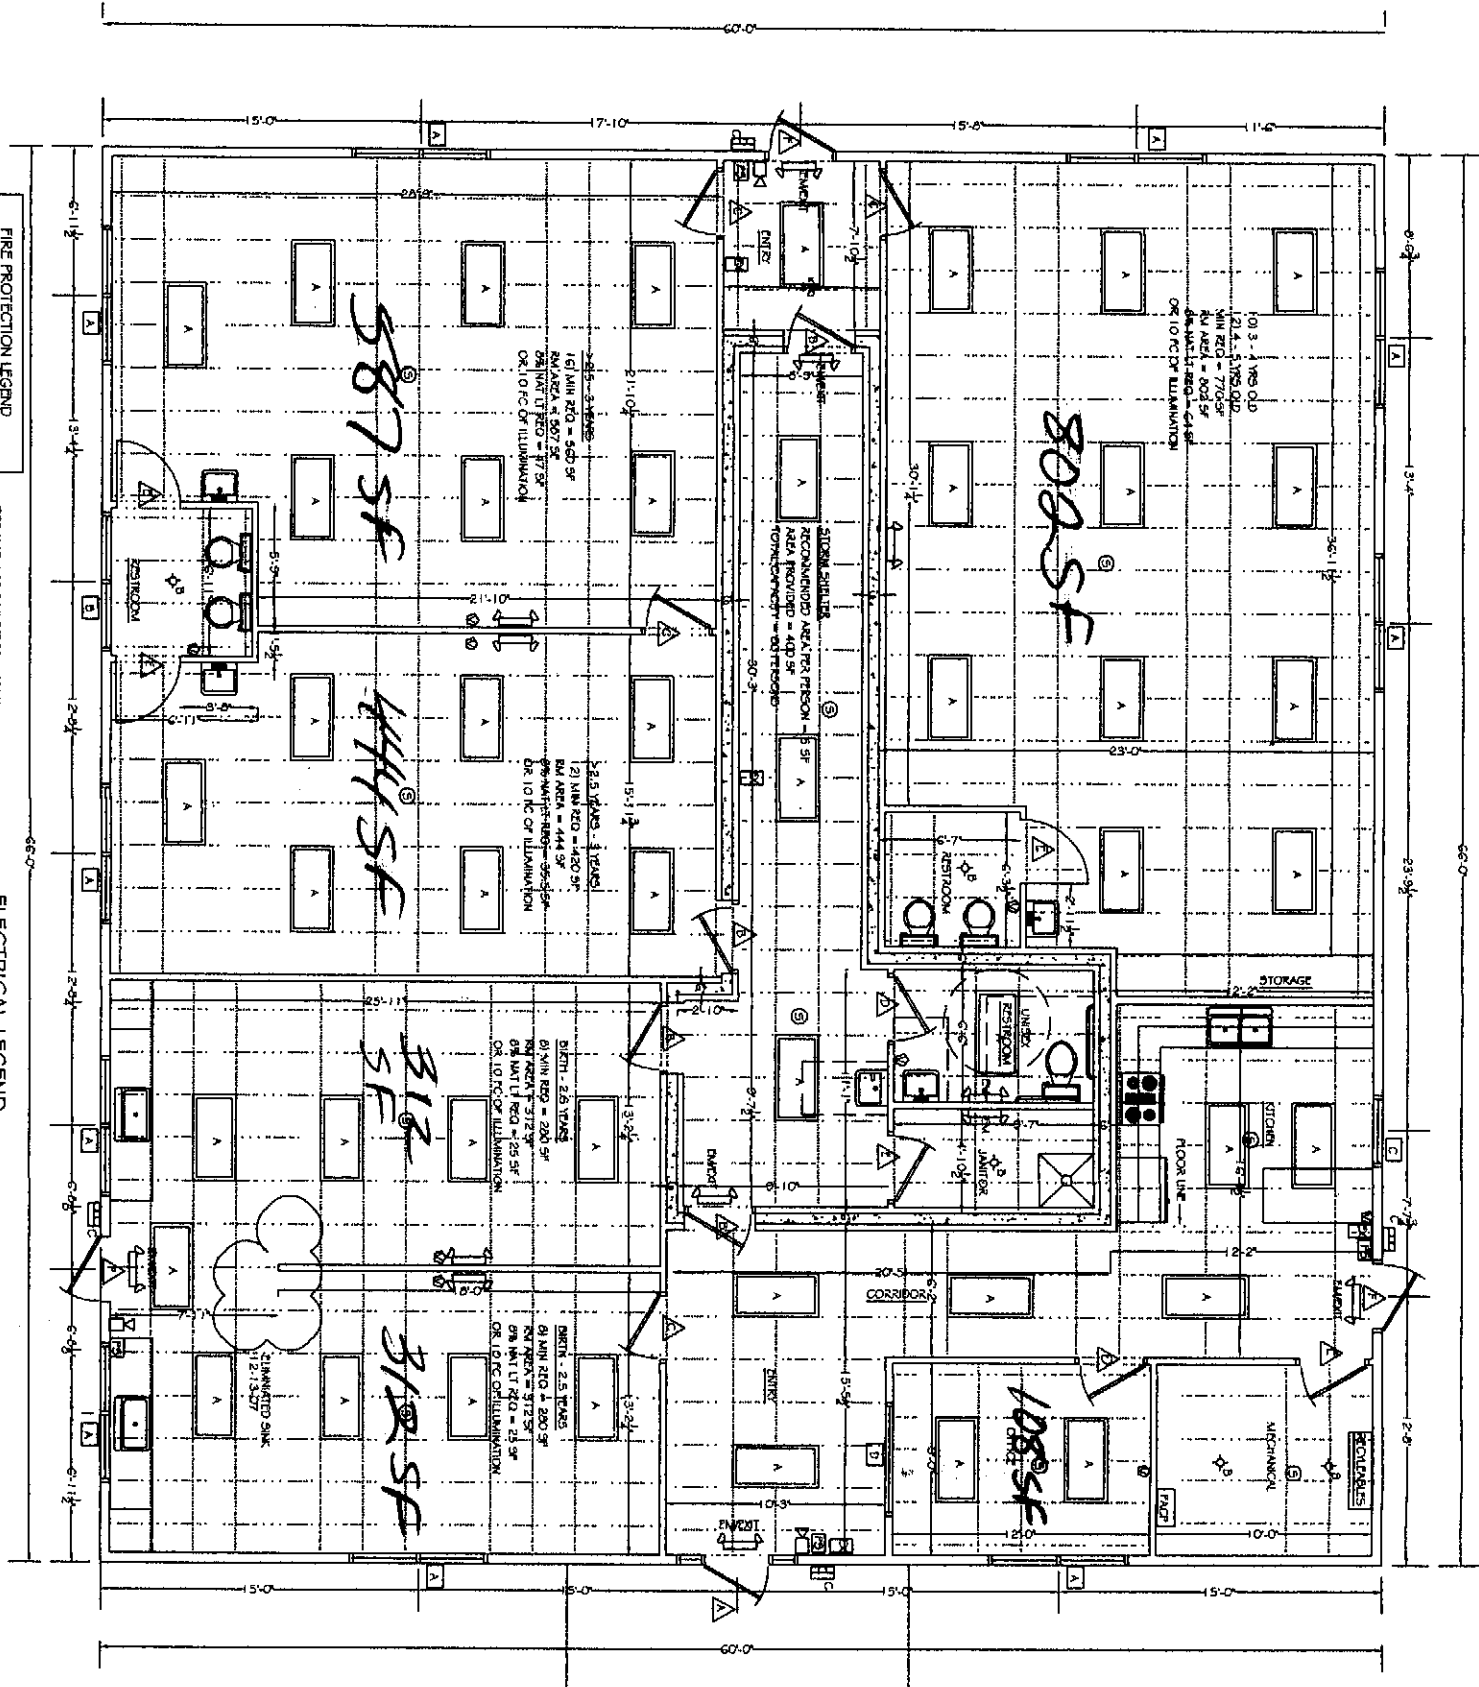

- FIRE PROTECTION LEGEND**
- ③ SMOKE DETECTION DETECTOR
 - ④ PULL STATION
 - ⑤ AUDIOVISUAL DEVICE
 - ⑥ VISUAL DEVICE ONLY
 - ⑦ FIRE ALARM CONTROL PANEL
 - ⑧ FIRE CONTROLLER

FIRE ALARM TO BE INTERCONNECTED AND OFF-RECESSED MONITORED BY RELAYED BY BLUE POWER WIREWORK

- ELECTRICAL LEGEND**
- ① PROPOSED 4 FLOUORESCENT 3 LAMP, 32 WATT SURFACE MOUNT, 70 BALLAST (METALLIC HALIDE WS-332A, 120V-250V) (FOR EQUIVALENT)
 - ② PROPOSED 75 WATT INCANDESCENT PENDULUM FIXTURE
 - ③ PROPOSED 100 WATT METAL HALIDE DAYLIGHT OUTDOOR WALL PACK FIXTURE (DIABLORE MODEL WCH100MM) PROVIDE 90 MINUTE BATT. BACKUP
 - ④ EMERGENCY LIGHTING, WITH 90 MINUTE BATT. BACKUP, TWO LIGHT UNIT
 - ⑤ EMERGENCY LIGHTING, WITH 90 MINUTE BATT. BACKUP, TWO LIGHT UNIT

ROOM FINISH SCHEDULE

- Mechanical Room:**
 FLOOR: 12X12X6 VCT - COLOR BY OWNER
 WALL: 4" GYP. BD. PRIME AND PAINTED W/ SMOOTH FINISH
 BASE: 4" VINYL OR COLONIAL OAK - COLOR BY OWNER
 CEILING: 2X2X6 ACoustical SUSPENDED CEILING (9" Ht.)
- Office:**
 FLOOR: 12X12X6 VCT - COLOR BY OWNER
 WALL: 4" GYP. BD. PRIME AND PAINTED W/ SMOOTH FINISH
 BASE: 4" VINYL OR COLONIAL OAK - COLOR BY OWNER
 CEILING: 2X2X6 ACoustical SUSPENDED CEILING (9" Ht.)
- Restroom:**
 FLOOR: 12X12X6 VCT - COLOR BY OWNER
 WALL: 4" GYP. BD. PRIME AND PAINTED W/ SMOOTH FINISH
 BASE: 4" VINYL OR COLONIAL OAK - COLOR BY OWNER
 CEILING: 2X2X6 ACoustical SUSPENDED CEILING (9" Ht.)
- Storage:**
 FLOOR: 12X12X6 VCT - COLOR BY OWNER
 WALL: 4" GYP. BD. PRIME AND PAINTED W/ SMOOTH FINISH
 BASE: 4" VINYL OR COLONIAL OAK - COLOR BY OWNER
 CEILING: 2X2X6 ACoustical SUSPENDED CEILING (9" Ht.)
- Janitor:**
 FLOOR: 12X12X6 VCT - COLOR BY OWNER
 WALL: 4" GYP. BD. PRIME AND PAINTED W/ SMOOTH FINISH
 BASE: 4" VINYL OR COLONIAL OAK - COLOR BY OWNER
 CEILING: 2X2X6 ACoustical SUSPENDED CEILING (9" Ht.)

DOOR SCHEDULE

- 3060 METAL INSULATED DOOR WITH METAL INSULATED FRAME FACTORY PRIME AND EXT. PAINT EQUIP. W/ LOW 4000 HEAVY DUTY CLOSURE AND OPTION. HOLD OPEN, LEVER HANDLE KEY LOCK, WEATHERSTRIPPING, MAX. 4" HIGH THRESHOLD AND FULL INSULATED SAFETY GLAZED GLASS W/ TWO 1/2" SHUTTERS
- 3060 CURTAINS 707 SERIES - 14 GA. DOOR WITH 16GA. SIGN TO BE EQUIPPED WITH 16GA. HOOKS FOR LOCK REINFORCEMENT EQUIP. WITH AN LCN 4000 SERIES CLOSURE WITH OPTIONAL HOLD THE DOORS SHUT OF THE DOOR STAYING TRIP DOOR TO REMAIN UNLOCKED
- 3060 SOLID WOOD DOOR WITH HOLLOW METAL KNOCKDOWN FRAME STAINED AND VARNISHED LEVER HANDLE CLASSROOM LOCKSET HARDWARE FINISH
- 3060 SOLID WOOD DOOR WITH WOOD FRAME TRAIL STAINED AND VARNISHED EQUIP. WITH LEVER HANDLE PRIVACY LOCK
- 3060 SOLID WOOD DOOR WITH WOOD FRAME STAINED AND VARNISHED EQUIP. LEVER HANDLE PRIVACY LOCK
- 3060 METAL INSULATED DOOR WITH GLAZED WOOD FRAME FACTORY PRIME AND EXT. PAINT EQUIP. W/ LOW 4000 HEAVY DUTY CLOSURE, LEVER HANDLE KEY LOCK, WEATHERSTRIPPING, MAX. 4" HIGH THRESHOLD AND 2X2X6 SAFETY GLAZED GLASS

REVISED DOOR SCHEDULE 12.13.07

WINDOW SCHEDULE

- 3060 ALUMINUM INTERIOR WINDOW DOUBLE SLIDE WINDOW PROVIDE 1" INSULATED LOW E WITH A MIN. OPENING OF 20X24" OAK INTERIOR TRIM

Total SF 3960 SF
 Dedicated 2565
 Shared/Common Space 1395

OWNER TO PROVIDE PERMIT APPLICATION IN STORAGE OF RECYCLABLE MATERIALS PER THIS SECTION, LOCATION ON PLANS:
 ROOMS A1, A2, A3, A1893,